



Front Elevation




Side Elevation



Rear Elevation




Side Elevation

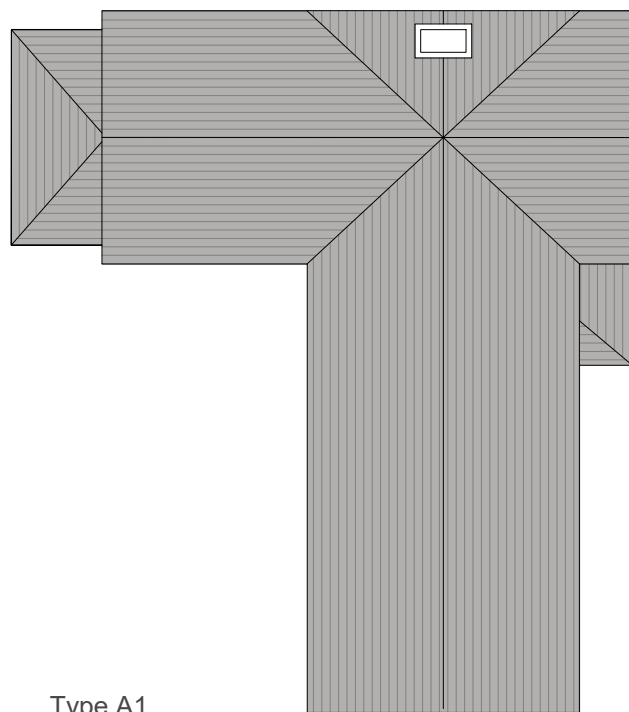

Type A1
Roof Plan



Type A1
Ground Floor

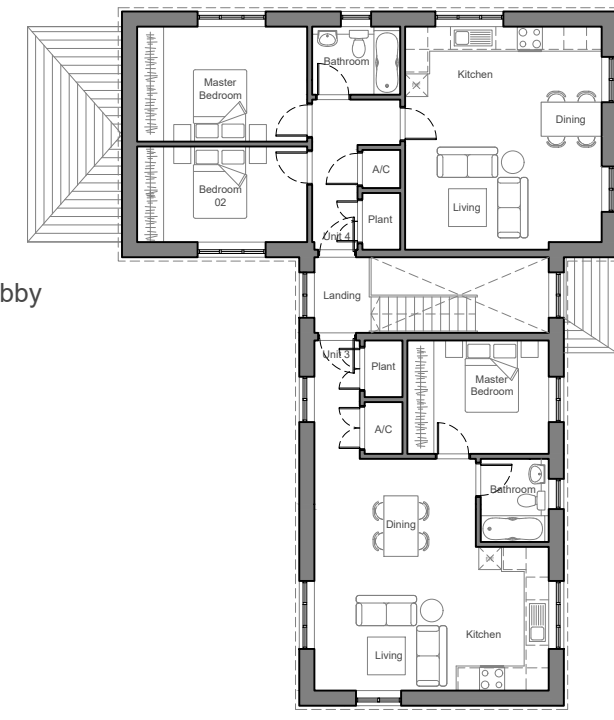

Type A1
First Floor

Type A1-A (1 Bed)
Unit 2
GIA: 60m²

Shared Entrance Lobby
GIA: 24m²

Type A1-A (1 Bed)
Unit 1
GIA: 60m²

Type A1-B (2 Bed)
Unit 4
GIA: 74m²

Type A1-A (1 Bed)
Unit 3
GIA: 60m²



Harvest Lane

revision
A - Design and layout changes

drawn/check date
TH/MG 28.04.23

title House Type A1 Full Set
date 25.04.23
scale 1:200@A3
drawn/checked TH/MG
drg 1742/030 rev A

Preliminary

The title, copyright and confidential information in this document belongs to Orme Limited, all rights reserved. All dimensions to be checked on site before work commences and any discrepancies reported to the Architect immediately. This drawing is to be read in conjunction with other documents issued by the Architect.

Mill Farm Barns, Tuckers Lane, Baltonsborough, Glastonbury, BA6 8RH :: t 01458 445100 :: info@orme-architecture.com