




Front Elevation

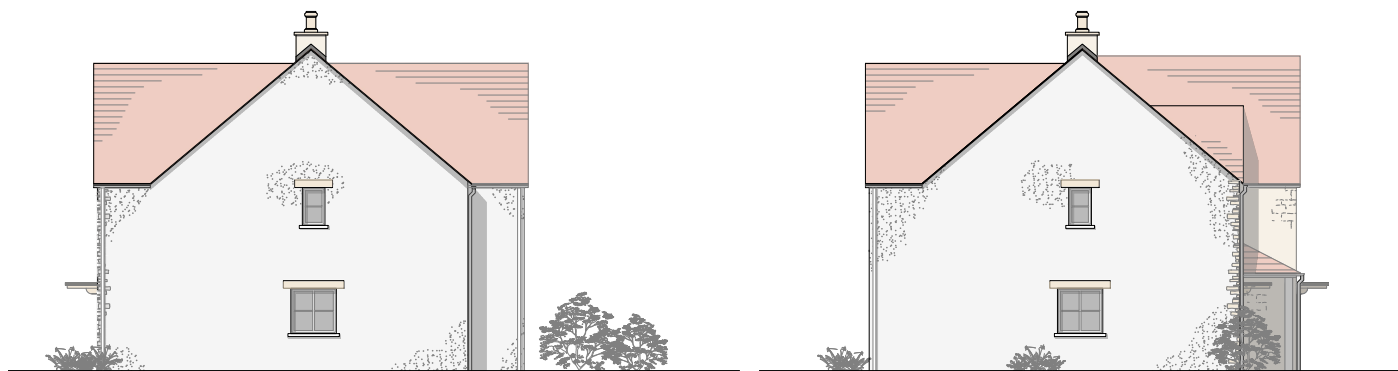


Side Elevation

Side Elevation




Rear Elevation

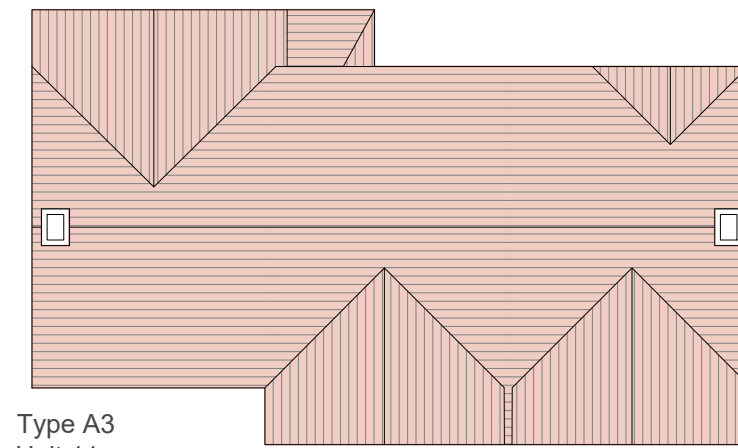

Type A3
Unit 11
Roof

Type A3
Unit 10
Roof


Type A3
Unit 9
Roof

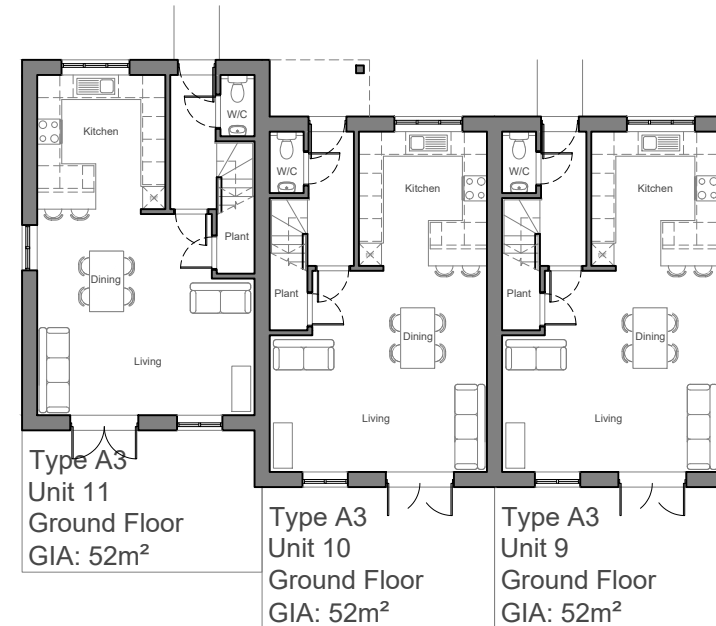

Type A3
Unit 11
Ground Floor
GIA: 52m²

Type A3
Unit 10
Ground Floor
GIA: 52m²

Type A3
Unit 9
Ground Floor
GIA: 52m²

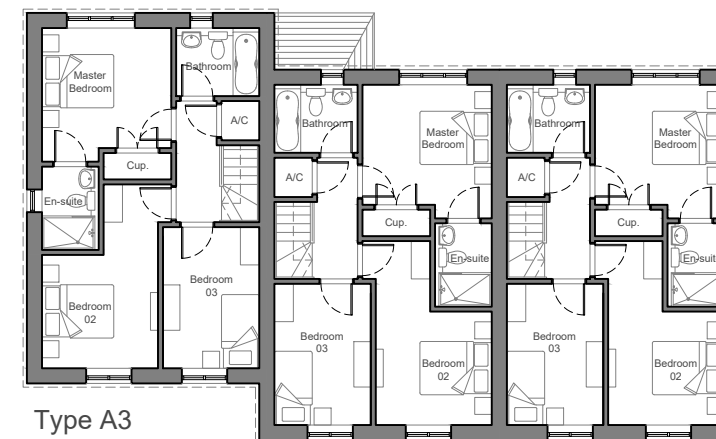

Type A3
Unit 11
First Floor
GIA: 52m²

Type A3
Unit 10
First Floor
GIA: 52m²

Type A3
Unit 9
First Floor
GIA: 52m²



orme

Harvest Lane

revision
A - Entrance & Roof plan change

drawn/check date
TH/MG 28.04.23

title House Type A3 Full Set
date 25.04.23
scale 1:200@A3
drawn/checked TH/MG
drg 1742/032 rev A

Preliminary

The title, copyright and confidential information in this document belongs to Orme Limited, all rights reserved. All dimensions to be checked on site before work commences and any discrepancies reported to the Architect immediately. This drawing is to be read in conjunction with other documents issued by the Architect.

Mill Farm Barns, Tuckers Lane, Baltonsborough, Glastonbury, BA6 8RH :: t 01458 445100 :: info@orme-architecture.com