






Rear Elevation

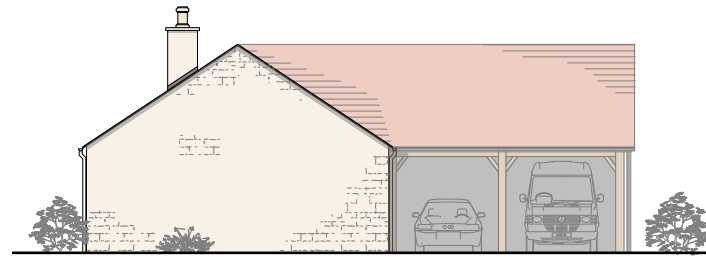


Side Elevation

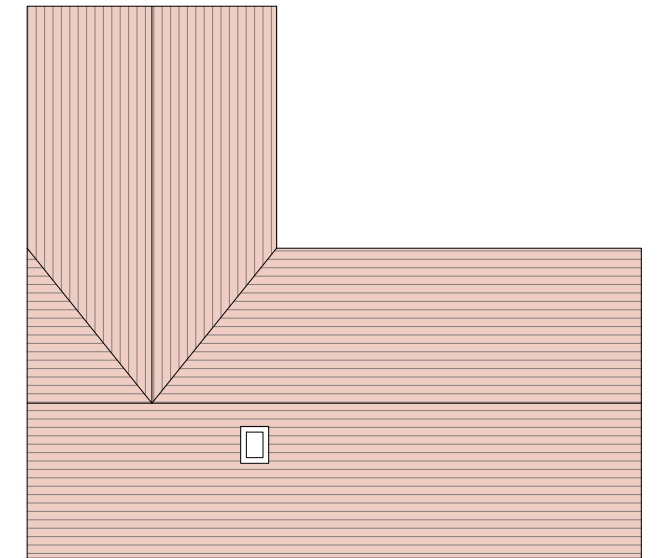


Type E
Roof Plan

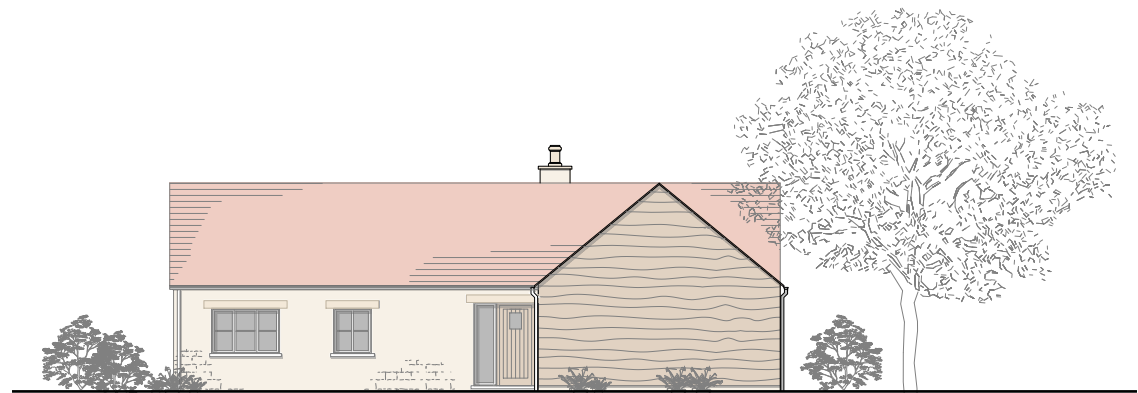

Front Elevation

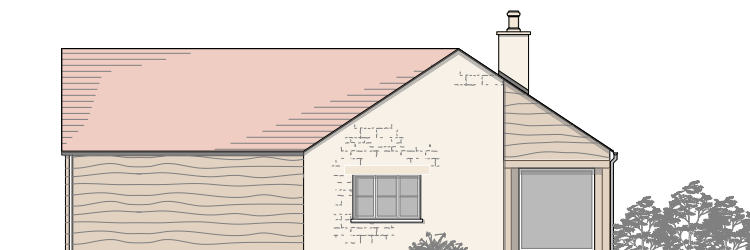

Side Elevation

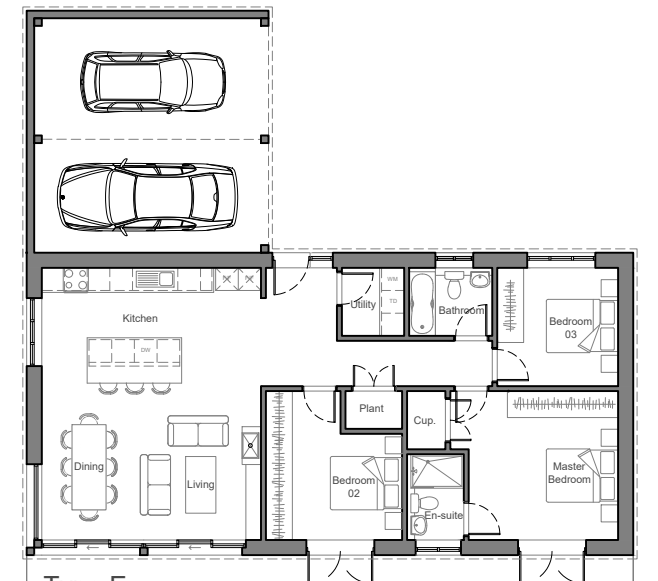

Type E
Ground Floor
GIA: 110m²



orme

Harvest Lane

revision
A - Roof plan change

drawn/check date
TH/MG 28.04.23

title House Type E Full Set
date 25.04.23
scale 1:200@A3
drawn/checked TH/MG
drg 1742/033 rev A

Preliminary

The title, copyright and confidential information in this document belongs to Orme Limited, all rights reserved. All dimensions to be checked on site before work commences and any discrepancies reported to the Architect immediately. This drawing is to be read in conjunction with other documents issued by the Architect.