



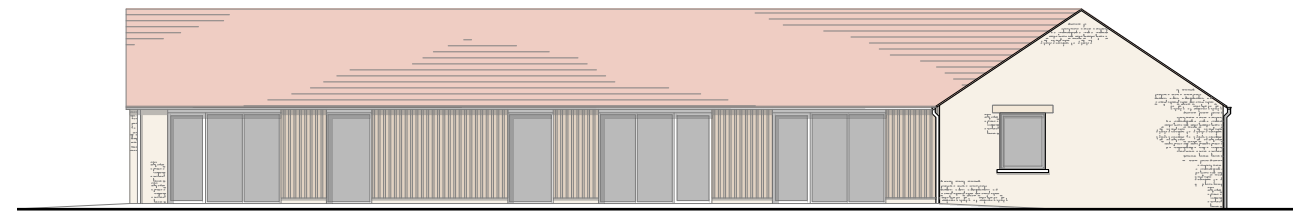


Front Elevation




Front Elevation

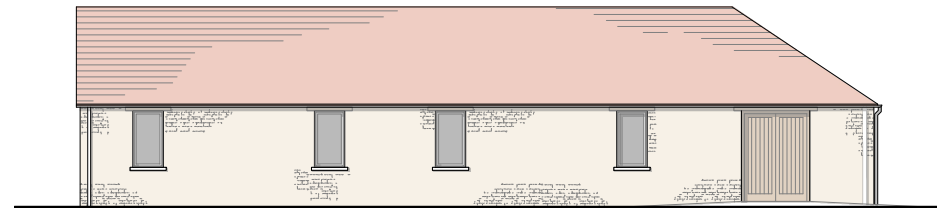


Rear Elevation

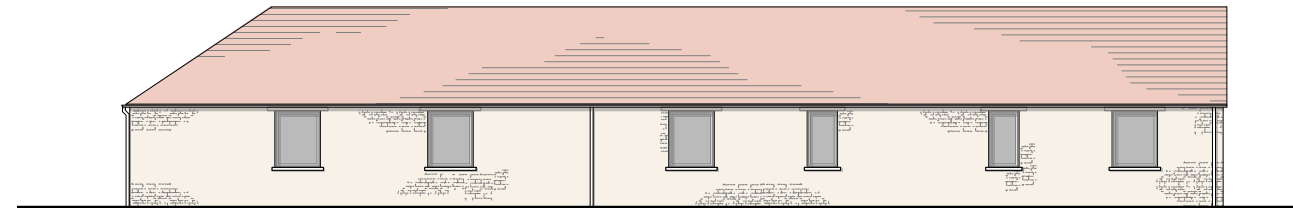

Rear Elevation

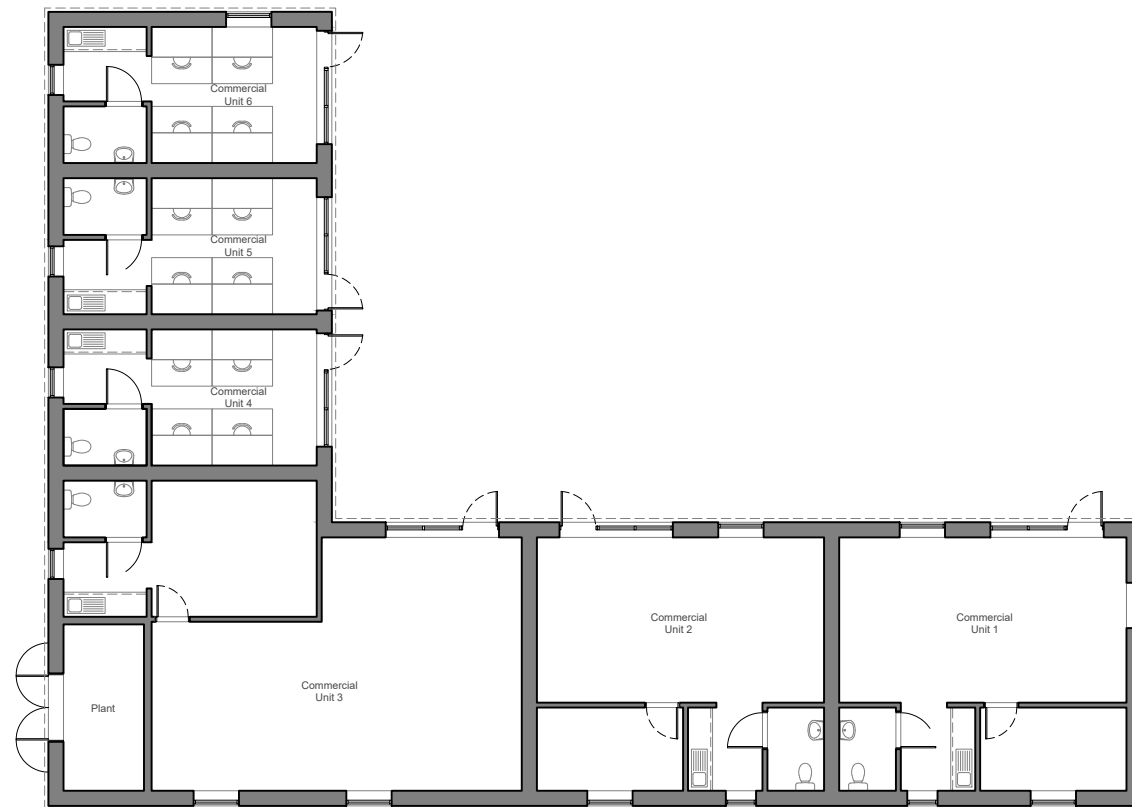

Commercial Units Building 2  
Ground Floor  
Total GIA: 280m<sup>2</sup>

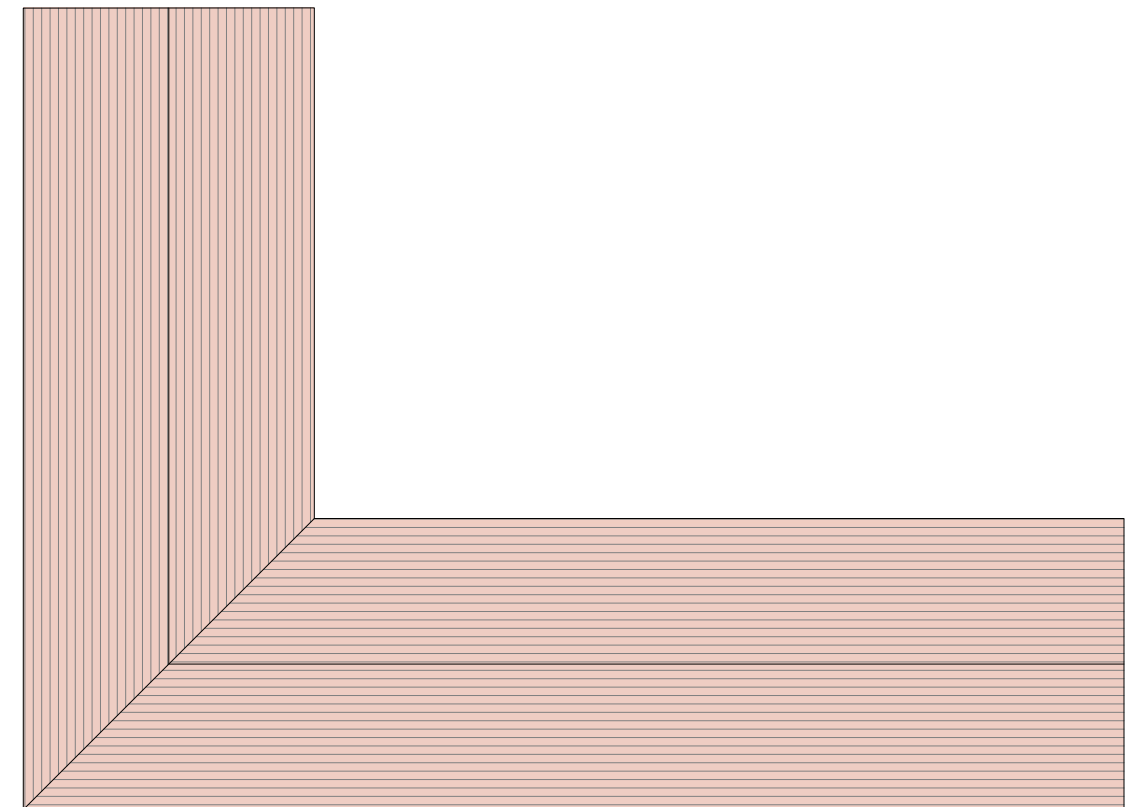

Commercial Units Building 2  
Roof



orme

Harvest Lane

revision

drawn/check date

title Commercial Unit 2 Full Set  
date 20.07.23  
scale 1:200@A3  
drawn/checked MB/MG  
drg 1742/038 rev \*

Preliminary

The title, copyright and confidential information in this document belongs to Orme Limited, all rights reserved. All dimensions to be checked on site before work commences and any discrepancies reported to the Architect immediately. This drawing is to be read in conjunction with other documents issued by the Architect.

Mill Farm Barns, Tuckers Lane, Baltonsborough, Glastonbury, BA6 8RH :: t 01458 445100 :: info@orme-architecture.com