




Section BB Continued

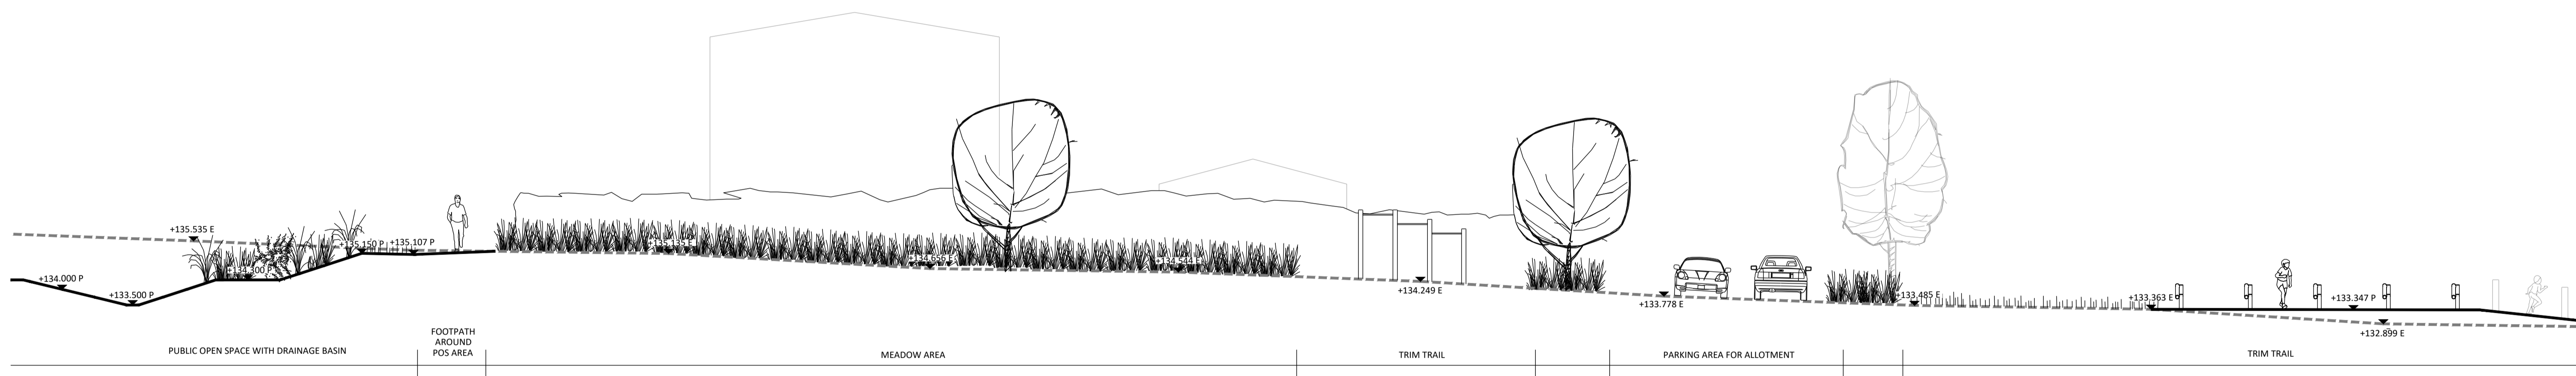

Section BB Continued

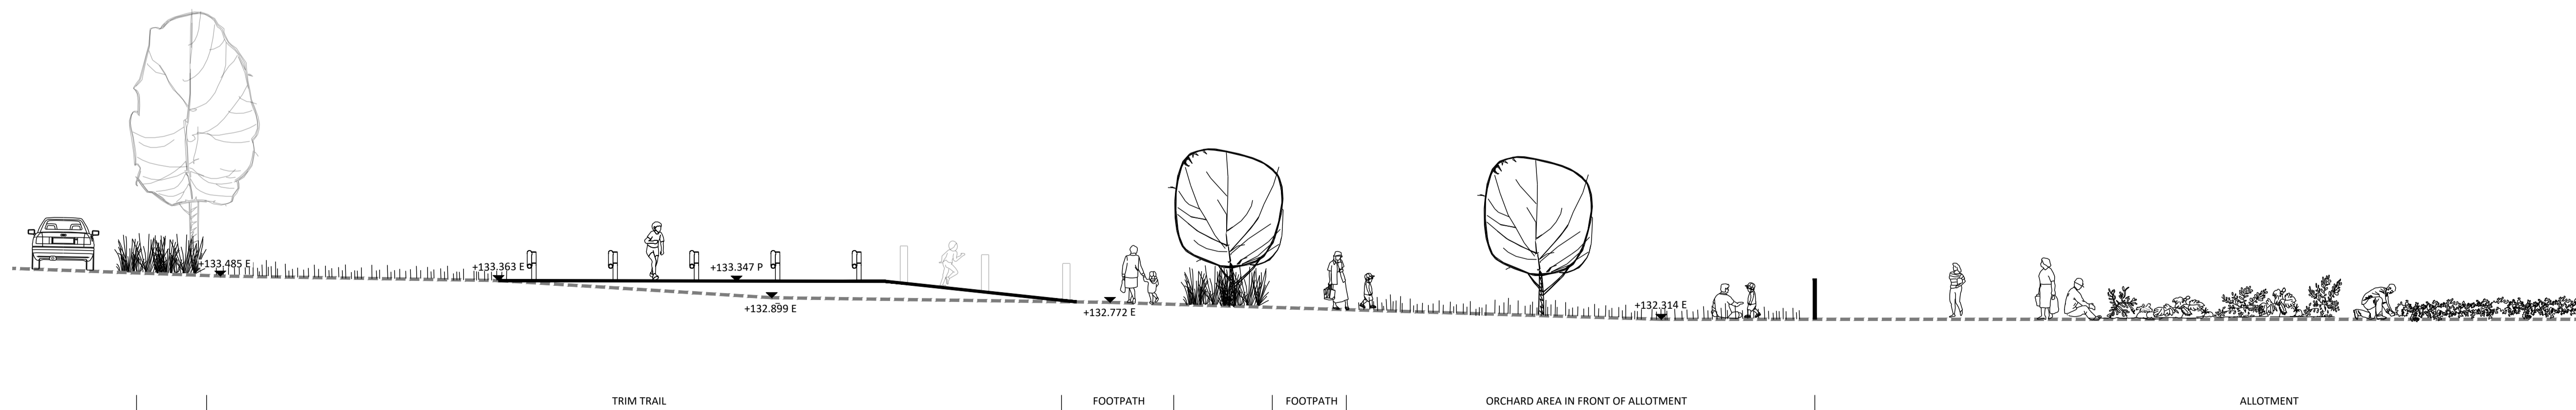

SCALE 1:100

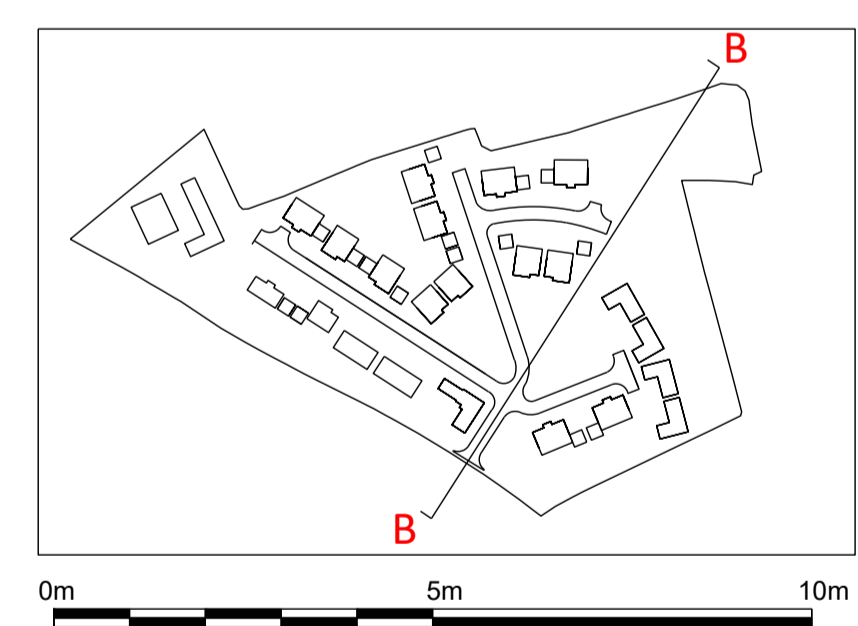

Rev	Note	Date
P1	For Planning	21.08.2023

GREENHALGH
 Landscape Architecture
 Harvest Lane
 Charlton Horethorne

Section BB
 170-502 P1

Date 28.07.2023 Drawn by CH
 Scale 1:100@A1 Checked by WP